


Reproduced from the 2019 Ordnance Survey Landplan Mapping with the permission of Ordnance Survey on behalf of The Controller of Her Majesty's Stationery Office © Crown copyright Nexus Heritage SRI Ltd 100048549

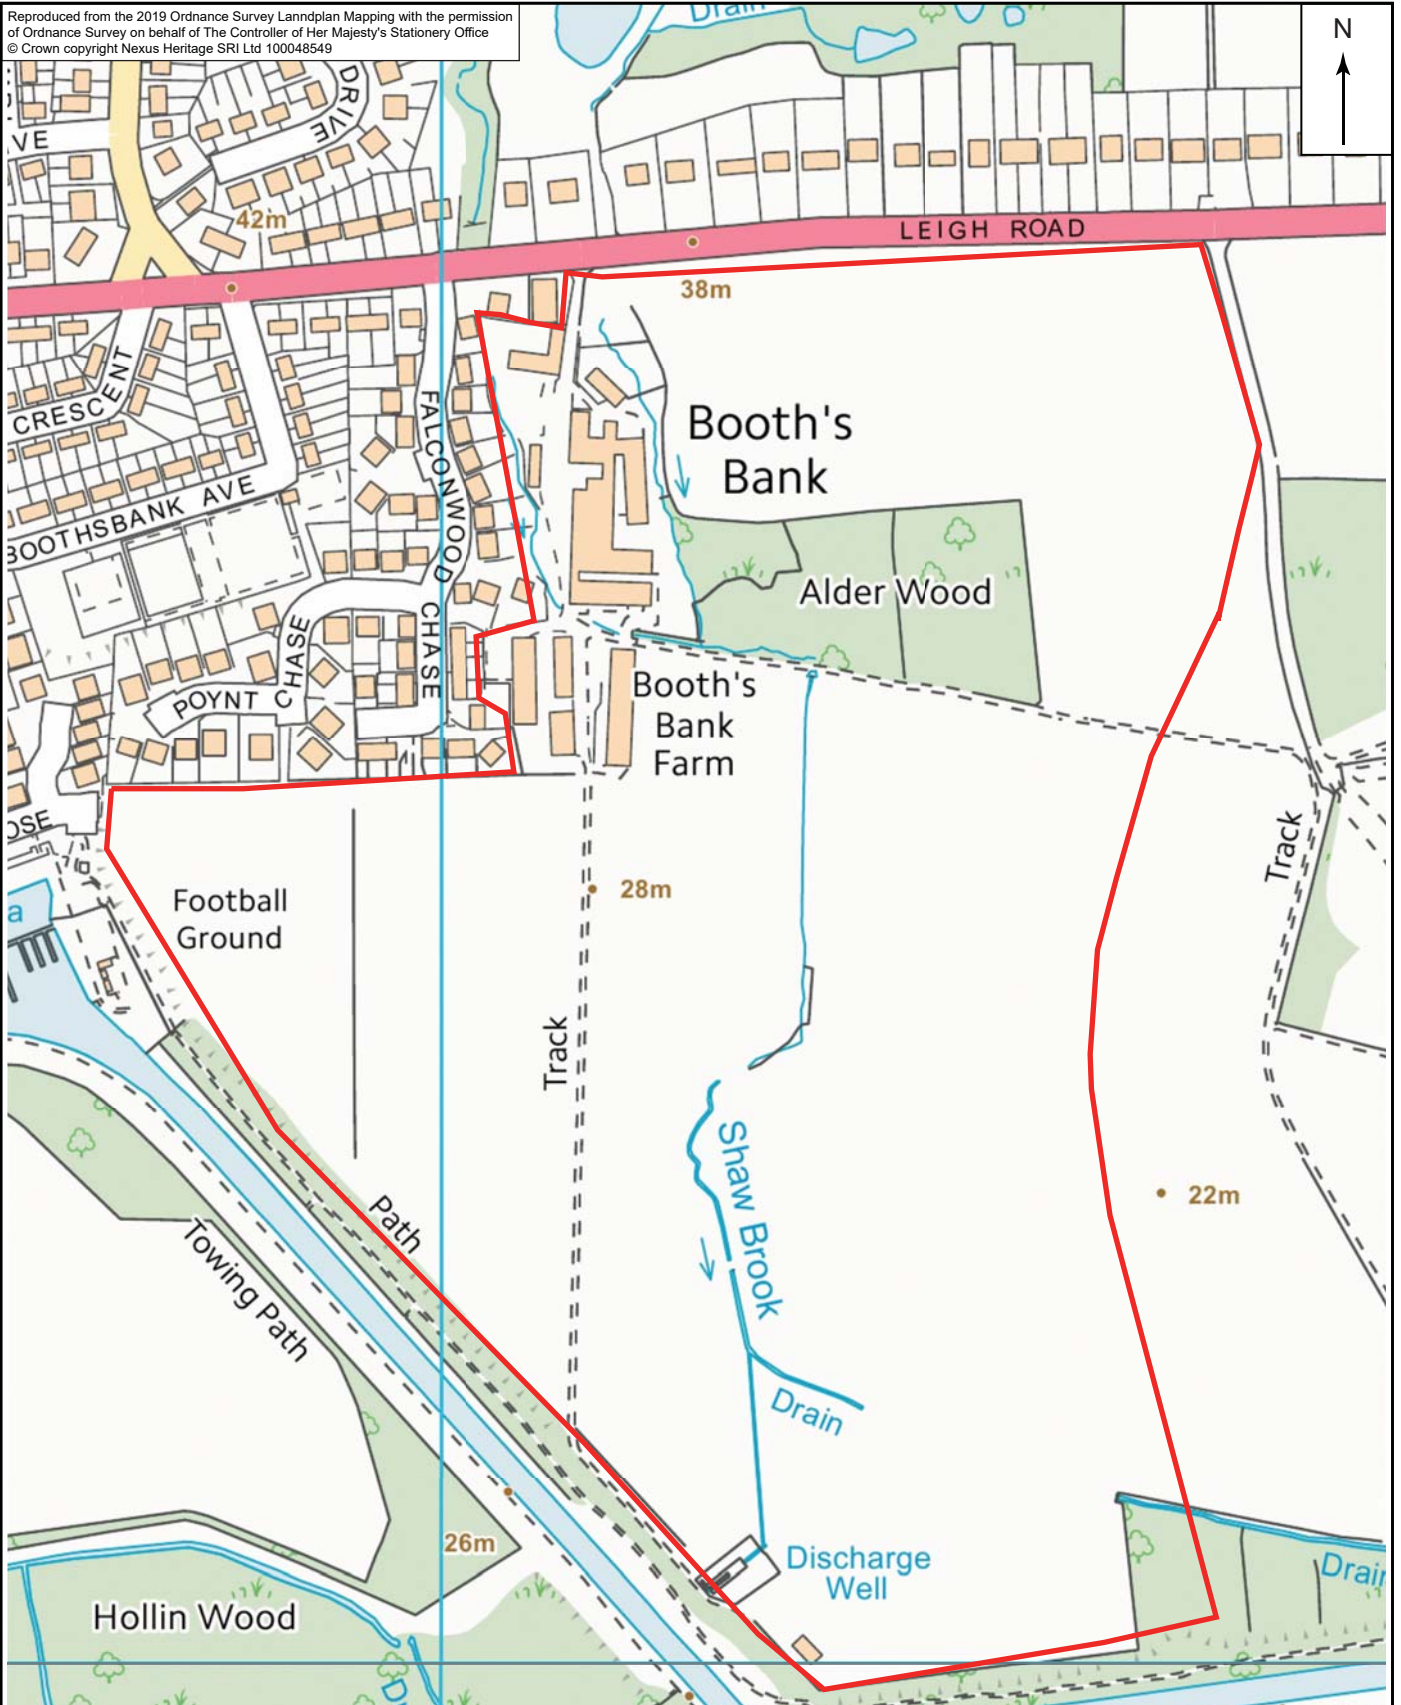

 Site



PROJECT TITLE:
**Land at East Boothstown
Greater Manchester**

DRAWING TITLE:
Site Plan

DATE: 11/12/19	DRAWN BY: ECMG	FIGURE: 2
-------------------	-------------------	---------------------